

PRM/KA/RERA/1251/310/PR/210907/004300



PURAVANKARA®

Puravankara Limited, 130/1, Ulsoor Road, Bangalore - 560042
Site Address: The Sound of Water, Kammanahalli Village, Begur Hobli, Off Bannerghatta Road, Bangalore South Taluk.

| Web: www.puravankara.com | Mail: sales@puravankara.com

JOINTLY DEVELOPED BY RAJA GROUP AND SRI. RAJA UDAYSHANKAR

The images used in the brochure is indicative of style only. Images of the interiors, surrounding views, and locations may have been digitally enhanced and do not represent actual views or surrounding views. No photos have been shot at the site. The images shown in the brochure are not standard and will not be provided as part of an apartment. The information contained herein is believed to be true but not guaranteed. The colours of the building are indicative. This is a reference document intended only to provide generic information and does not constitute an offer or contract. PRM/KA/RERA/1251/310/PR/210907/004300

Project Financed by ARKA FINCAP LIMITED

Signature Living

Visit https://rera.karnataka.gov.in/

Make Your Mark

AT BENGALURU'S AFFLUENT LANDMARK

Where you reside will now define the way you live. We welcome you to experience a medley of the finest indulgences reserved for the privileged few.






Unmatched Convenience

AT A COVETED ADDRESS

LOCATED OFF BANNERGHATTA ROAD

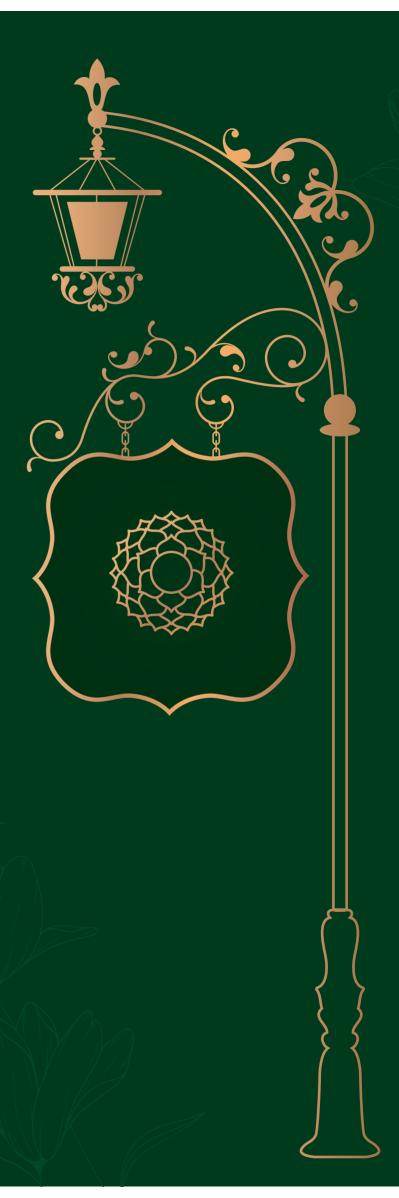

Welcome to Bannerghatta Road

A THRIVING LANDMARK

Life at Sparkling Springs is perfectly complemented by seamless connectivity to all the addresses significant to you.

Located very close to the prominent localities in Bengaluru such as Jayanagar, JP Nagar and BTM Layout, Sparkling Springs offers a host of advantages that make both leisure and travel simpler.

15 mins

20 mins

20 mins

30 mins



HOSPITALS

- Narayan Health CityFortis Hospital
- Apollo Hospital
- Jayadeva Hospital



SCHOOLS AND COLLEGE

 Podar International School 	05 mins
Sherwood Learning School	10 mins
Greenwood High School	10 mins
Candor International School	10 mins

20 mins



MALLS


- Decathlon
 Royal Meenakshi Mall
 Vega City Mall
 Gopalan Innovation Mall
 30 mins
 30 mins
- Metro Cash and Carry 35 mins



WORK

• IIM, Bangalore


•	E-city	20 mins
•	Oracle Tech Park	30 mins
•	BPL Tech Park	20 mîns
•	Accenture	35 mins
•	Bosch	40 mins

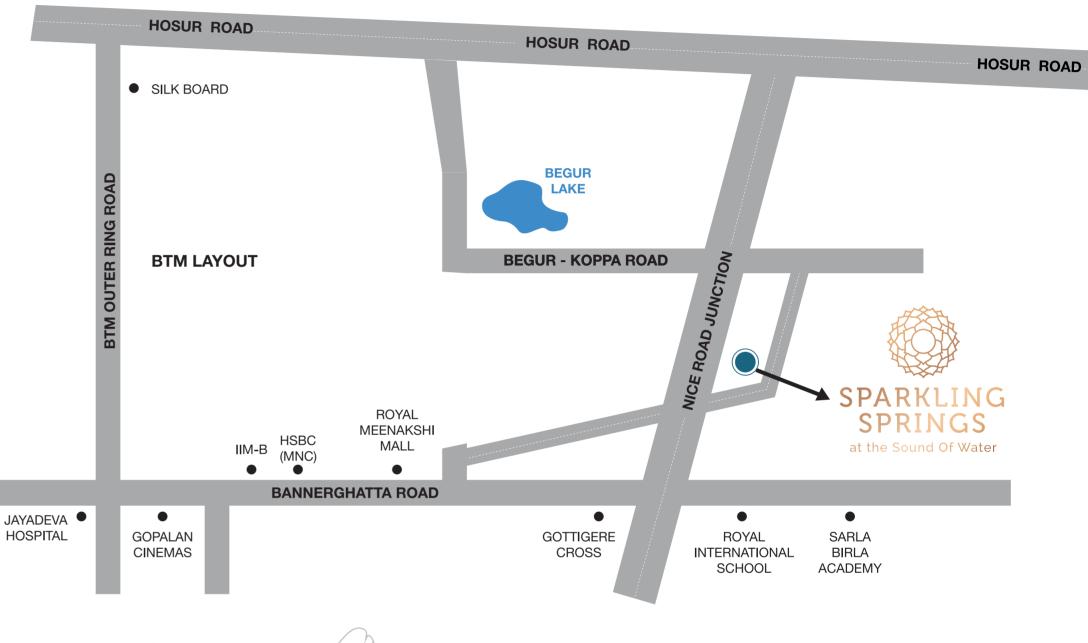



Location map is not to scale

T & C Apply

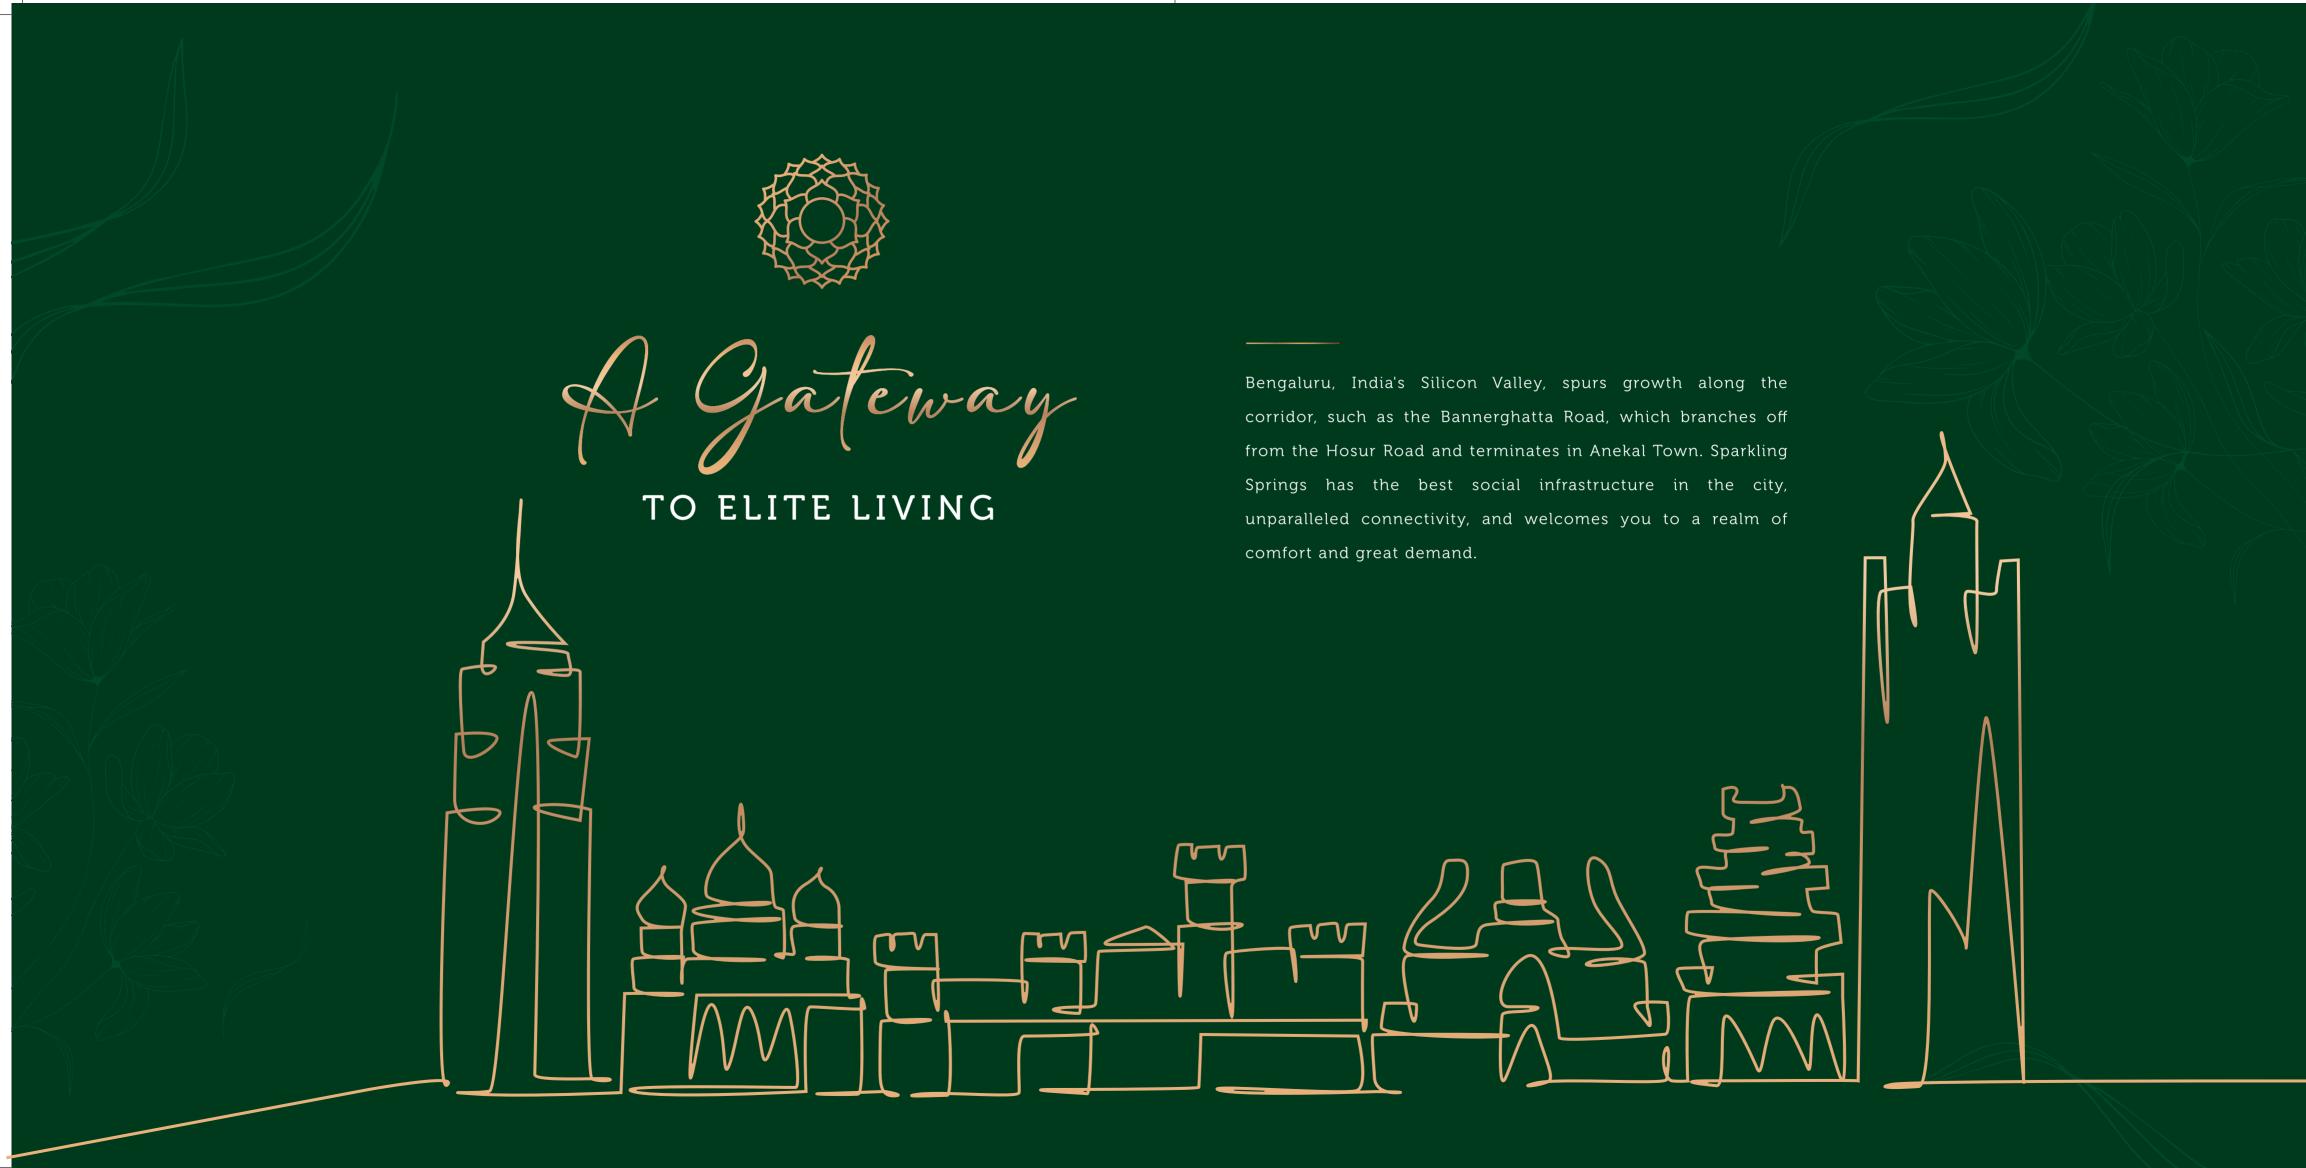



Experience Luxury

BY LIVING IN A MANSION

LIMITED-EDITION 3 & 4 BHK VILLAS





New series of Signature Villas

 \cdot AT THE SOUND OF WATER -



20 ACRES OF PRISTINE GREENS



PURIFIED AIR



TROPICAL THEMED LANDSCAPES



PLUSH GATED
NEIGHBOURHOOD



MAGNIFICENT CLUB HOUSE



BENGALURU'S LARGEST MAN-MADE WATERFALL



TEMPLE OF BODY & MIND FOR YOGA & MEDITATION


Images of the interiors, surrounding views, and locations may have been digitally enhanced and do not represent actual views or surrounding views. No photos have been shot at the site.



Embrace Deace

AMIDST PRISTINE NATURE

20 ACRES OF LANDSCAPE

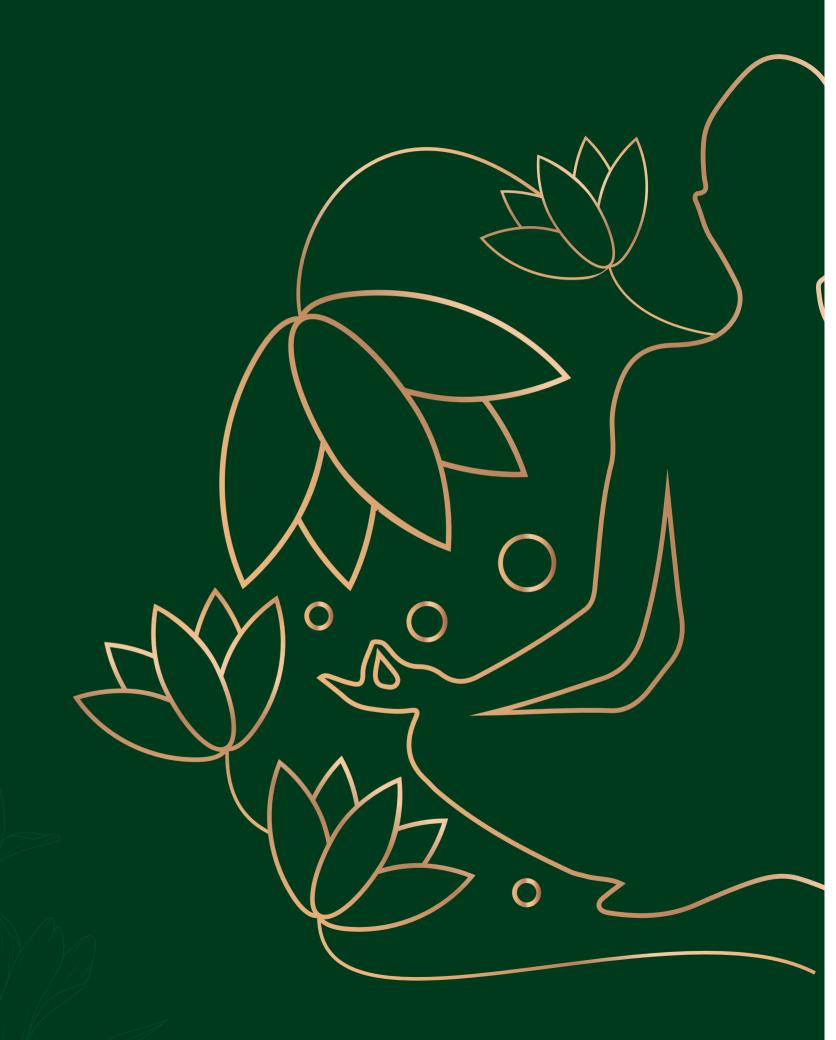






Enliven your Senses

AT THE HAVEN OF SERENITY

THE HEALTH AVENUES

Images of the interiors, surrounding views, and locations may have been digitally enhanced unless otherwise mentioned. Images of facilities and amenities have not been shot on the site and do not represent the actual facilities and amenities provided.

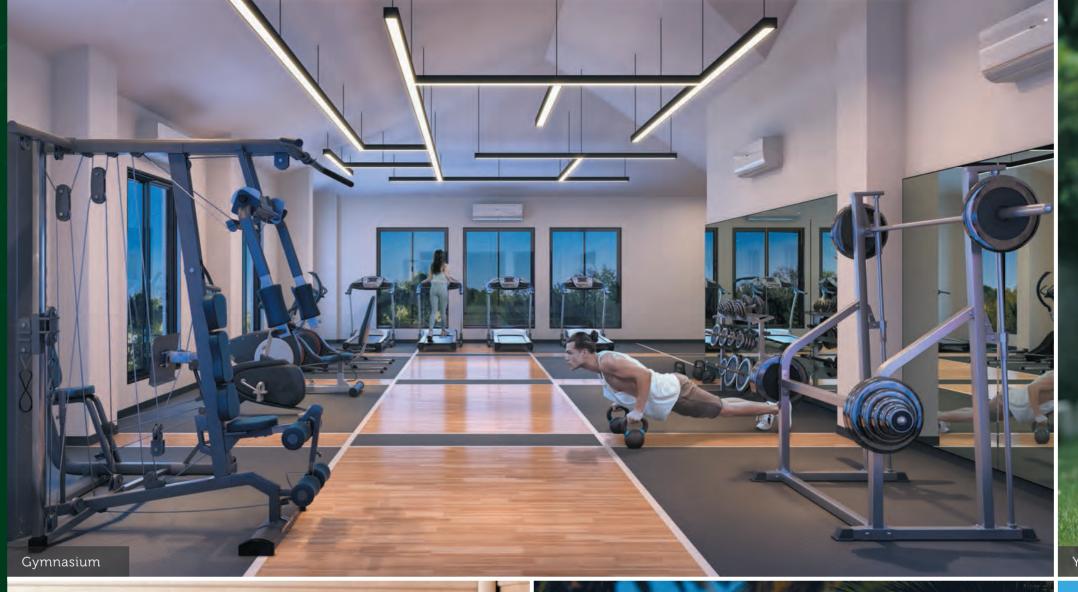













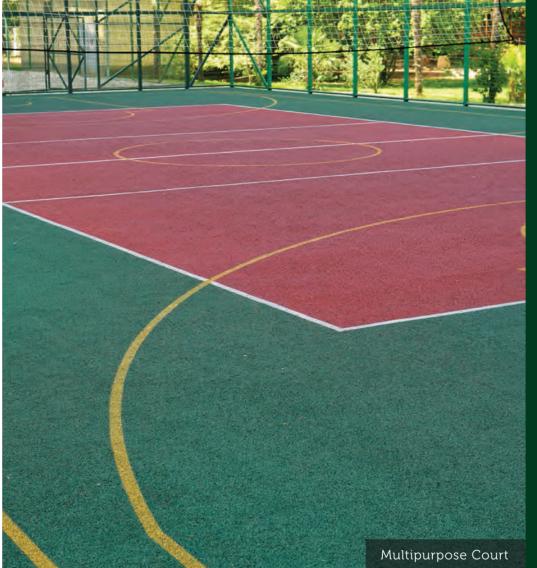



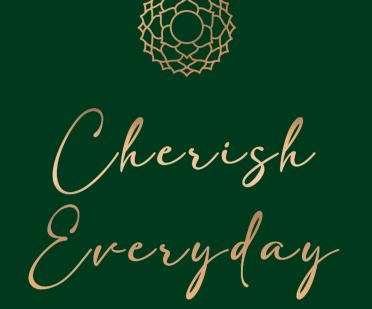

AT THE CANVAS OF JOY

THE SPORTS AVENUES

Images of the interiors, surrounding views, and locations may have been digitally enhanced unless otherwise mentioned. Images of facilities and amenities have not been shot on the site and do not represent the actual facilities and amenities provided.








Feel Relaxed

AT BENGALURU'S LARGEST MAN-MADE WATERFALL

CLUBHOUSE WITH 25 UNIQUE INDULGENCES

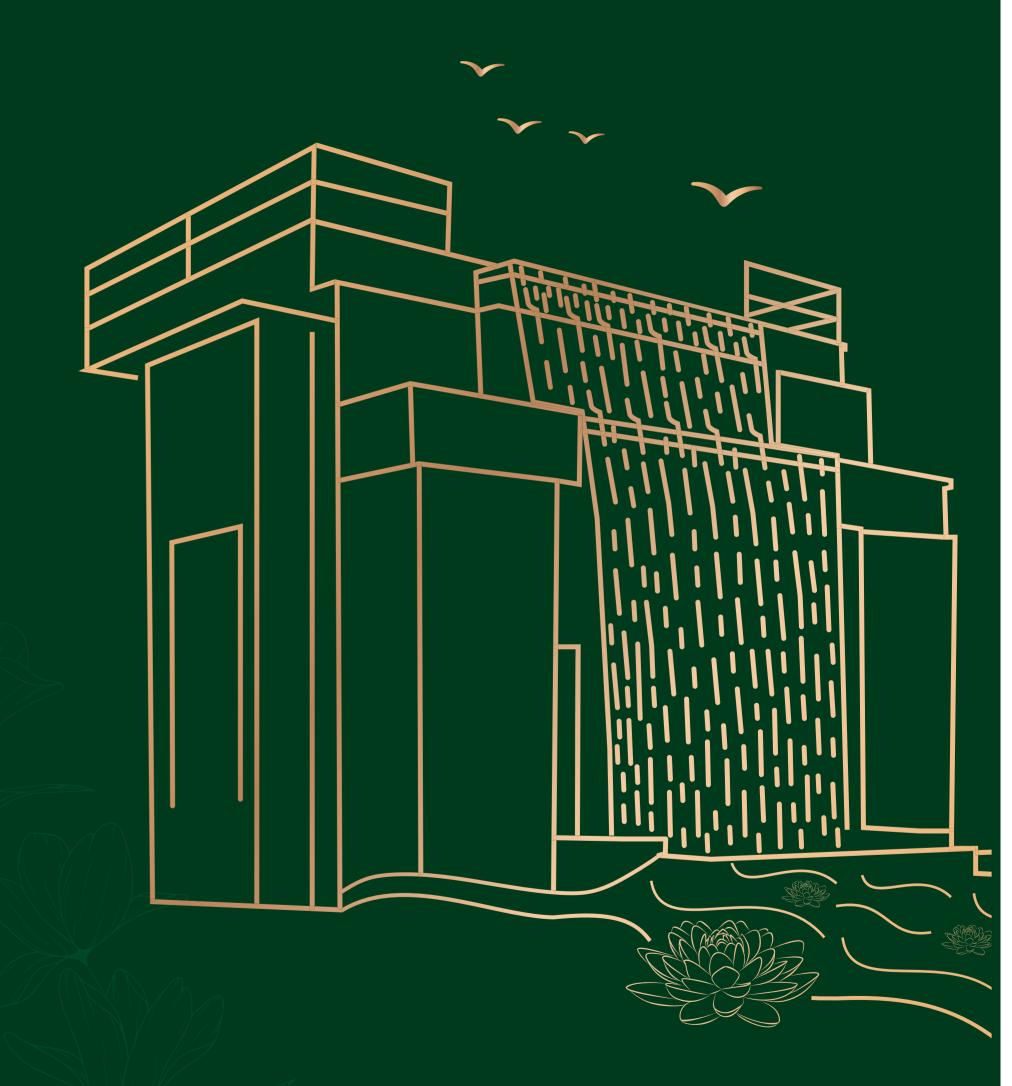





Enjoy Every Moment

WITH CURATED INDULGENCES

THE AMUSEMENT AVENUES

Images of the interiors, surrounding views, and locations may have been digitally enhanced unless otherwise mentioned. Images of facilities and amenities have not been shot on the site and do not represent the actual facilities and amenities provided.






Contemporary Lifespaces

REDEFINING EXCLUSIVITY

THOUGHTFULLY DESIGNED LAYOUT



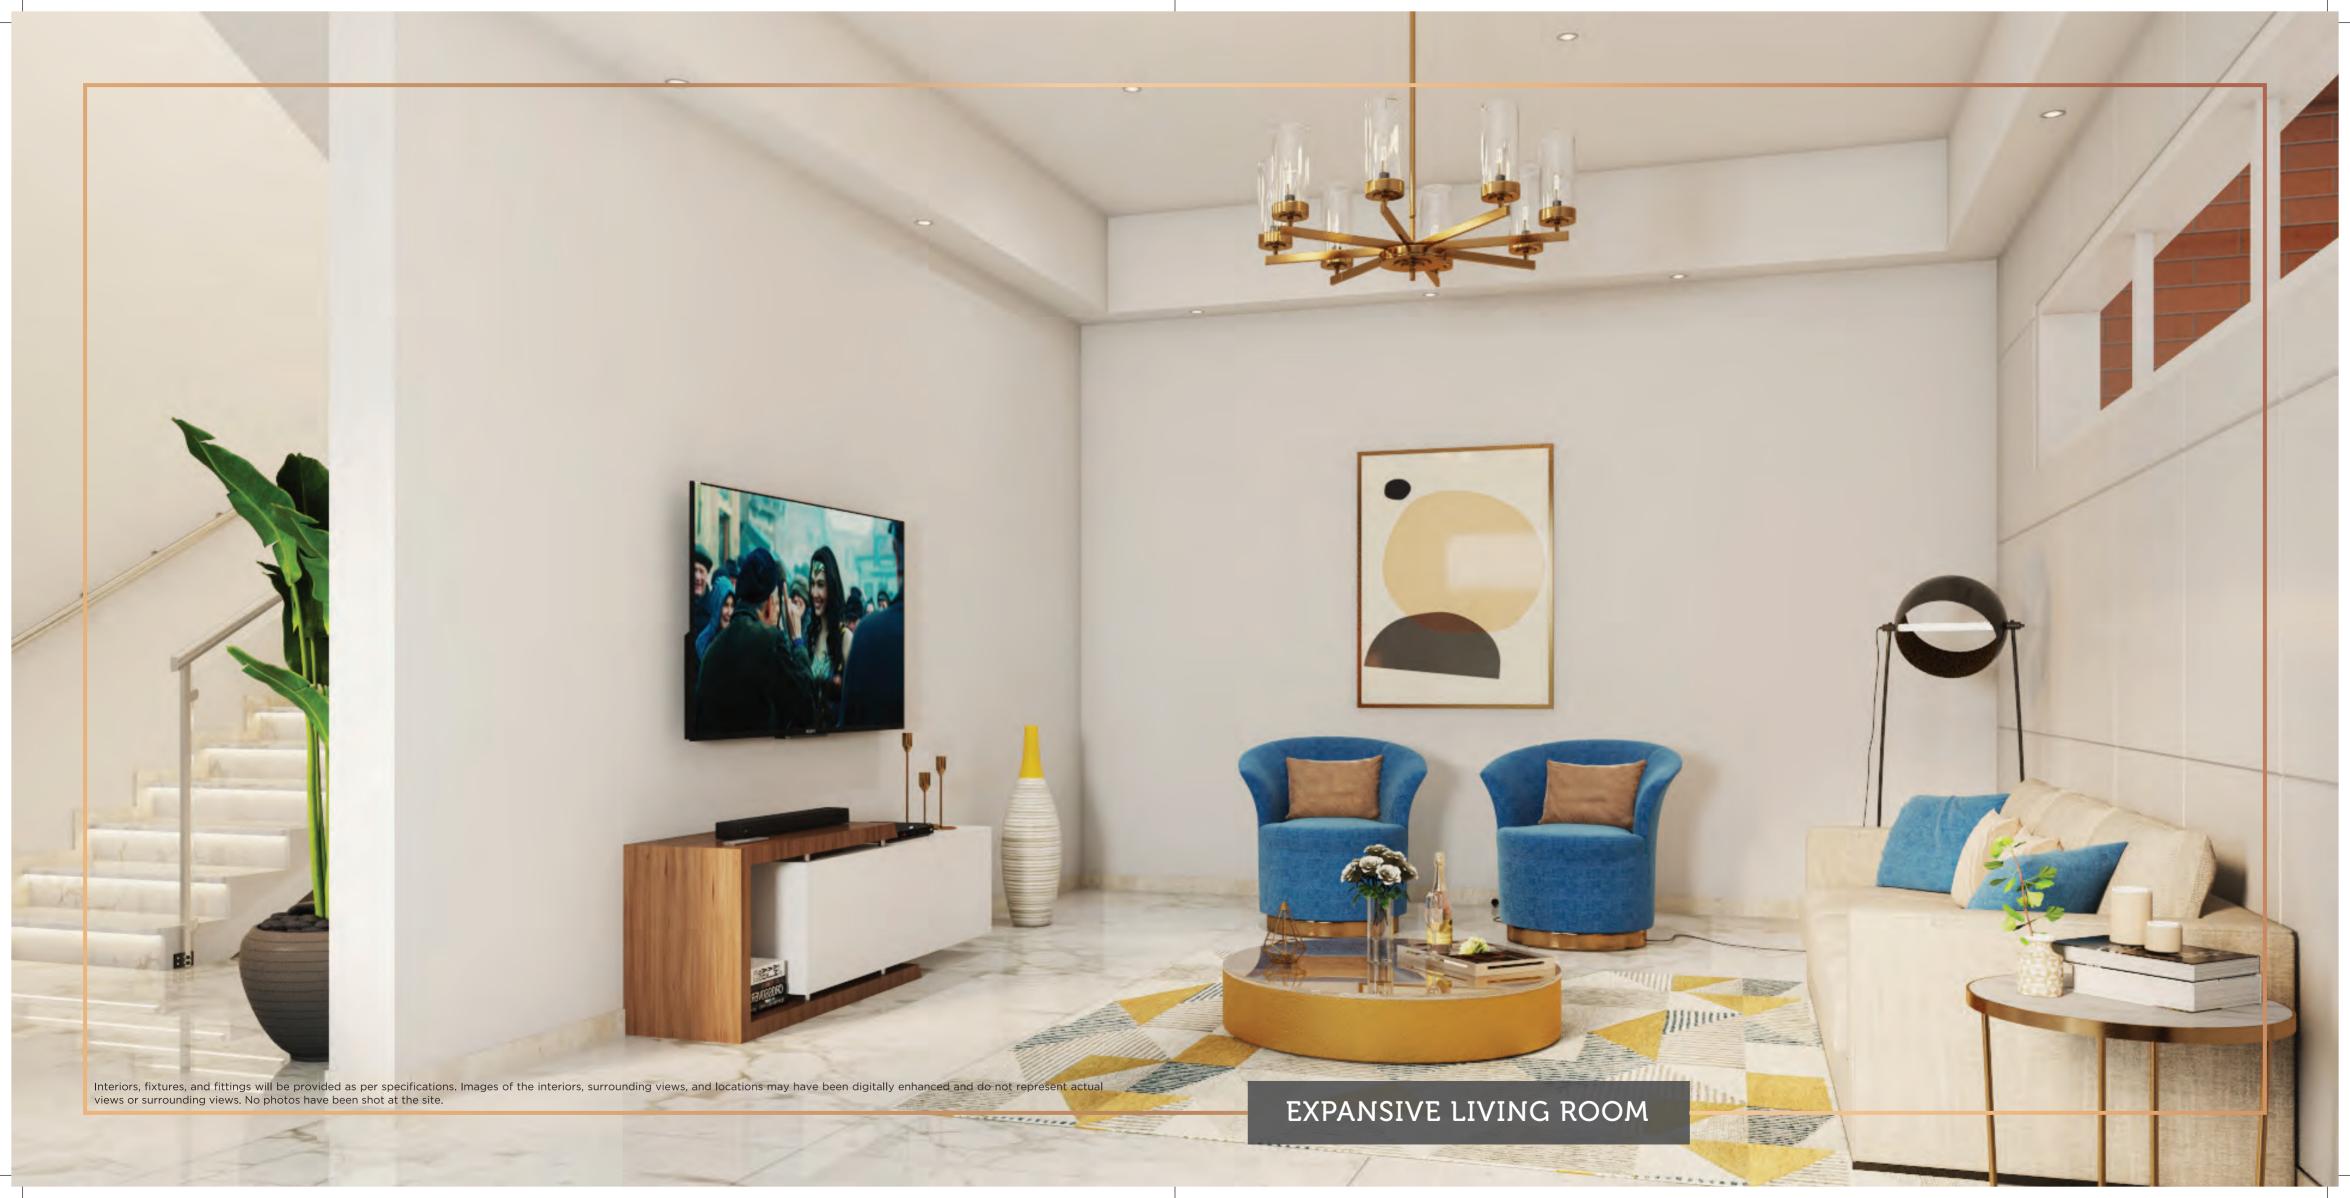







Interiors, fixtures, and fittings will be provided as per specifications. Images of the interiors, surrounding views, and locations may have been digitally enhanced and do not represent actual views or surrounding views. No photos have been shot at the site.



Elegant Interiors

FOR LAVISH LIVING

HIGHLIGHTS

THE FLOORING RANGES FROM VITRIFIED TO WOODEN FLOORS ACROSS ALL BEDROOMS

INTERIOR STAIRCASE & BALCONY RAILING
FROM MS TO GLASS RAILING

CONTEMPORARY DESIGN WITH UPGRADED VIEWS & FACADE

Masterplan

EXTERNAL

- 1. Tennis Court
- 2. Cricket Practice Nets
- 3. Basketball Post
- 4. Multipurpose Court (5 A-Side Football / Volleyball / Badminton)
- 5. Children's Play Area
- 6. Swimming Pool with Changing Rooms
- 7. Well-Lit Common Landscape Gardens
- 8. Themed Landscapes With Water Features
- 9. Yoga and Meditation Lawns
- 10. Jogging Track

CLUBHOUSE

- 11. Pool Table Room
- 12. Table Tennis Room
- 13. Fully Equipped Gymnasium
- 14. Health Club with Steam, Sauna, Spa/ Treatment Room
- 15. Tinkering Studio / Hobby Workshop Space
- 16. Multipurpose Hall / Yoga / Dance Studio Space
- 17. Indoor Games / Cards Room
- 18. Provision for Crèche
- 19. Reception Lounge / Reading Area
- 20. Jamming Room with Musical Instruments



TYPE - A TYPE - B TYPE - C TYPE - D

Abelitting Destination

FOR A REWARDING ALLY



PREMIUM LIVING

Limited edition 3 & 4 BHK residences that offer a living experience filled with sheer luxury and comfort.



PRESENCE OF CORPORATE GIANTS

Save commute time by being close to MNCs & IT firms such as Infosys, Wipro, Siemens, HSBC, HP, Accenture, Honeywell, Oracle, & EY.



RETAIL HUB

Bannerghatta's real estate development has given rise to various entertainment avenues, malls, restaurants & cinema theatres.



NATURE'S ADDRESS

Nestled in lush green serenes, enjoy living in the lap of nature.



PURAVANKARA®

A wise Investment

EMPOWERED BY TRUST

Puravankara is all about putting people first. Puravankara is one of India's top four real estate developers, with over 45 years of experience. The company's unwavering values, customer-centricity, robust engineering, and transparent business procedures have garnered several accolades from customers and stakeholders alike. Puravankara is known for its distinct conceptual sensibilities, which include not just theme-based projects but also adapting and executing bold new living concepts. Puravankara has evolved from strength to strength over the years, completing around 45 million square feet of projects in partnership with Provident, of which 66 projects are residential. Not surprisingly, today, Puravankara is home to over 45,000 happy families.



LISTED AMONGST TOP 4
DEVELOPERS IN INDIA



REDEFINING SKYLINES OF 9 MAJOR CITIES



45+ YEARS OF REAL ESTATE EXPERIENCE



WON PRESTIGIOUS
AWARDS OF EXCELLENCE



45 MN. SQ. FT.



60+ ICONIC
PROJECTS



1 LAC+ HAPPY RESIDENTS